


Huon Highway Summerleas Road Intersection Improvements - concept design

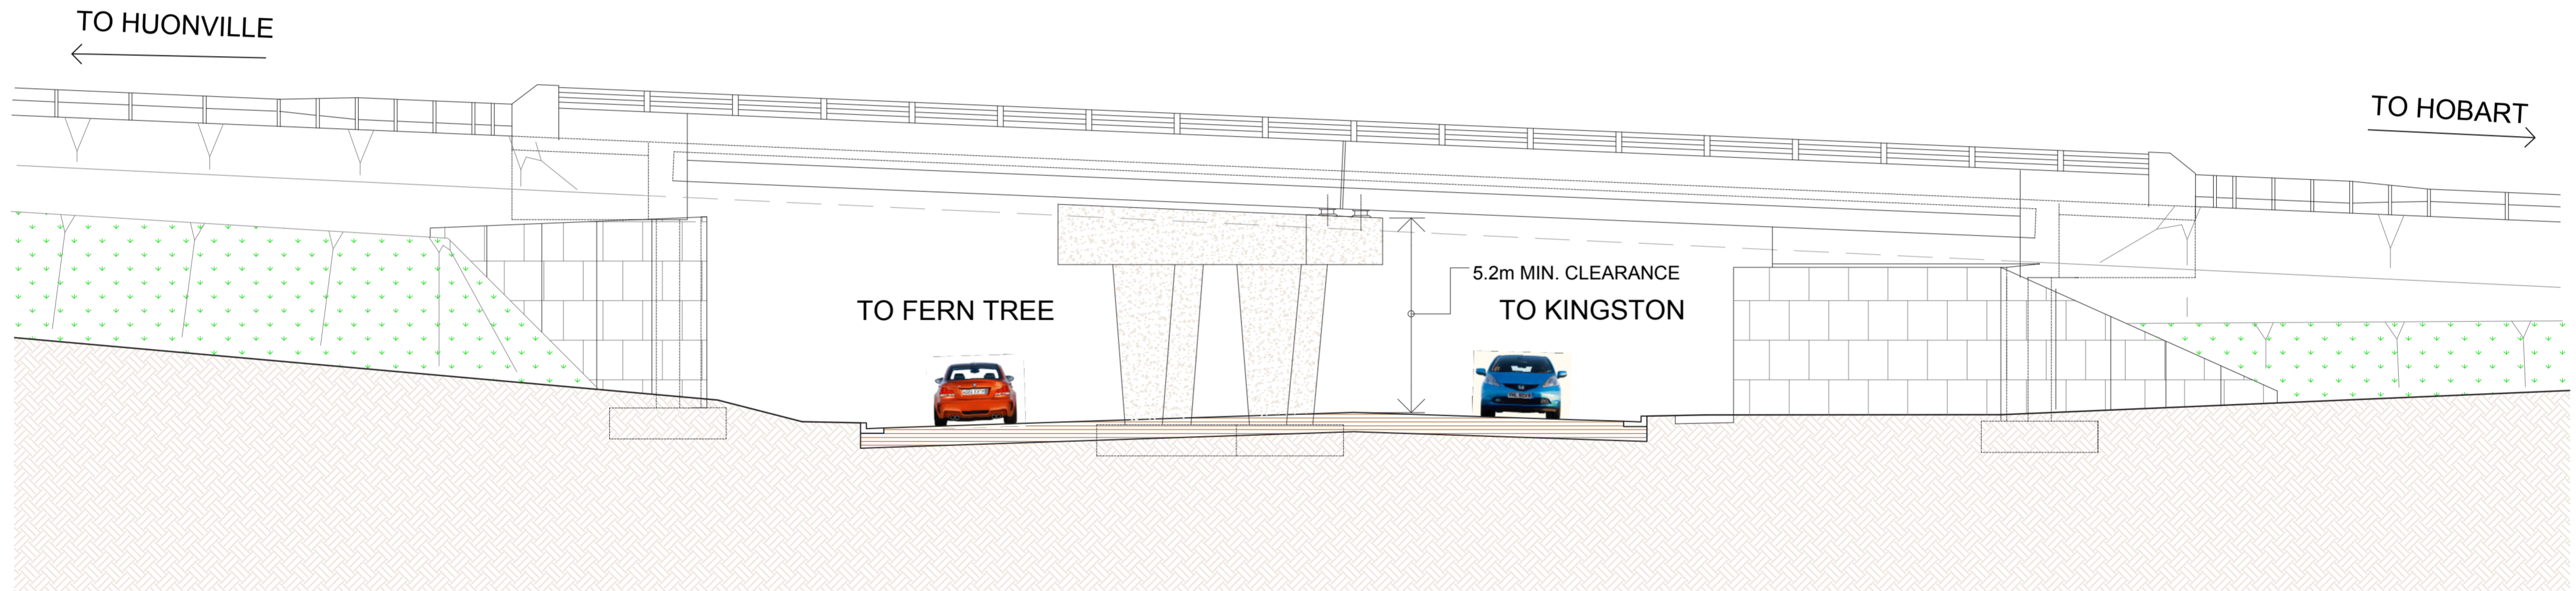

TYPICAL ELEVATION
SUMMERLEAS ROAD LOOKING TO FERN TREE