


Variable Speed Limit (VSL)  
7 Required



EW2-4(L)-(150)  
1 Required  
Refer DIER Drawing G/10/609

EG9-130  
3 Required  
Refer DIER Drawing G/10/610

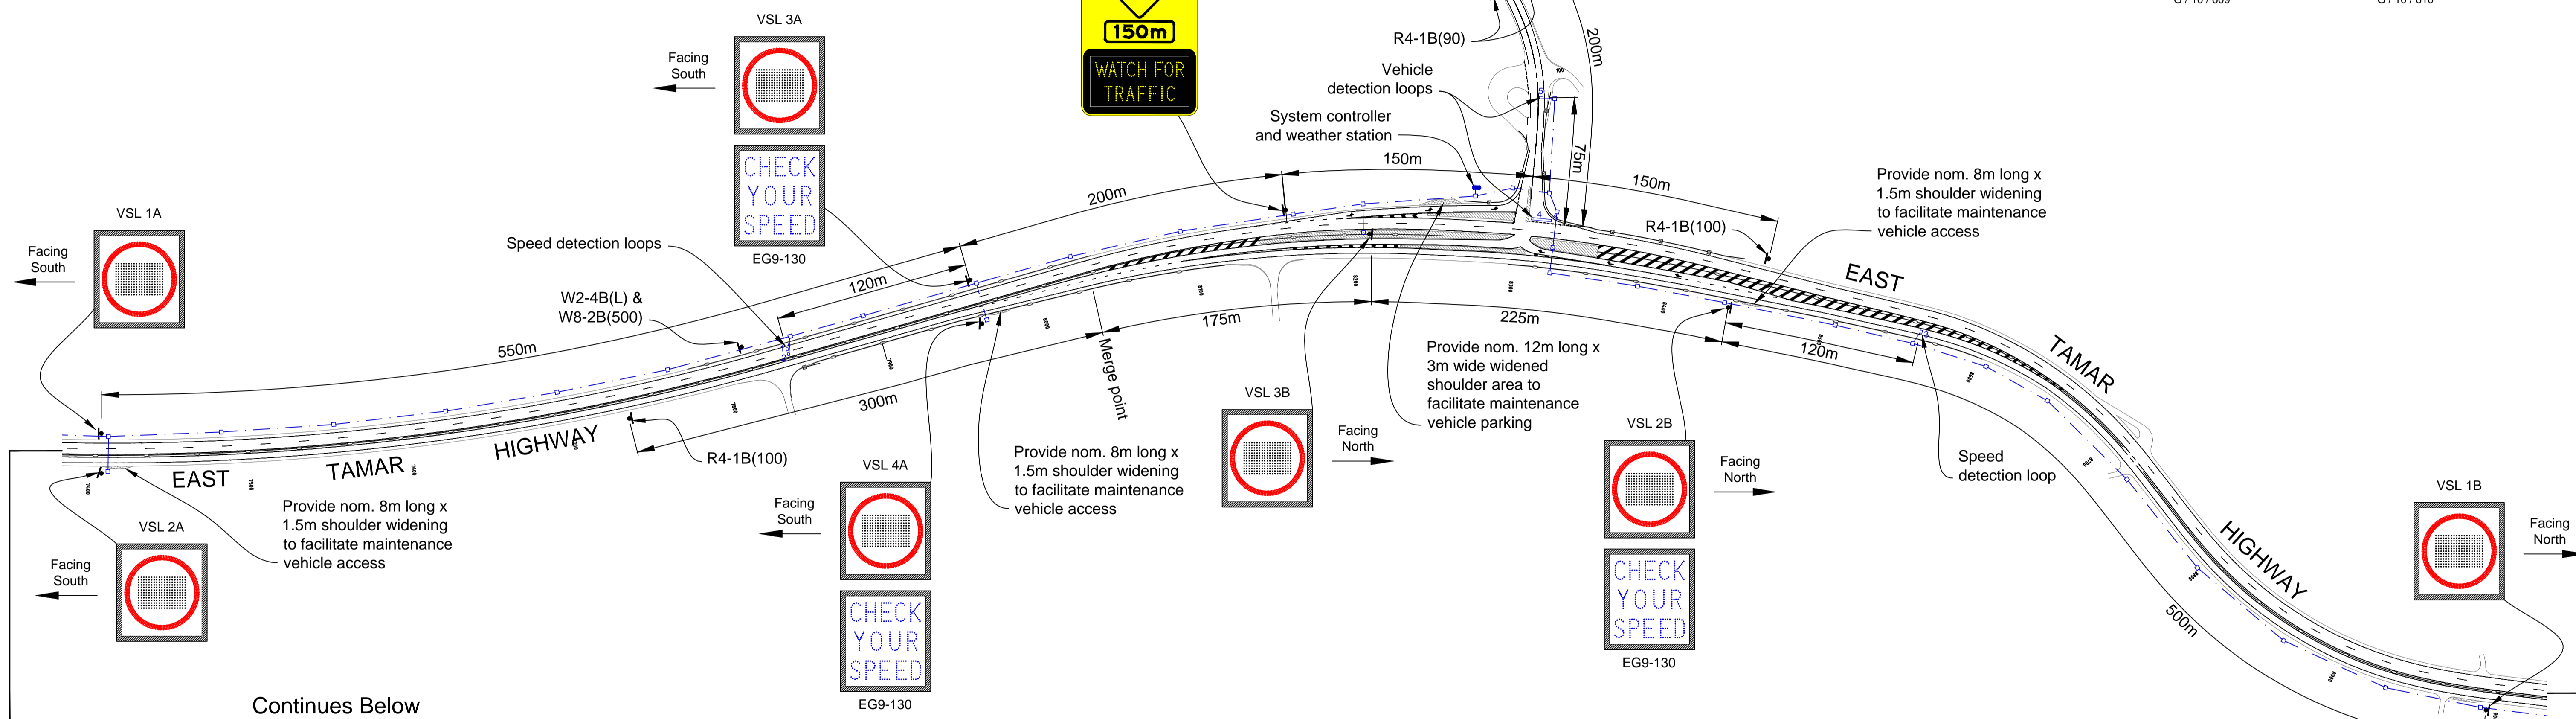

Continues Below

Continues Below

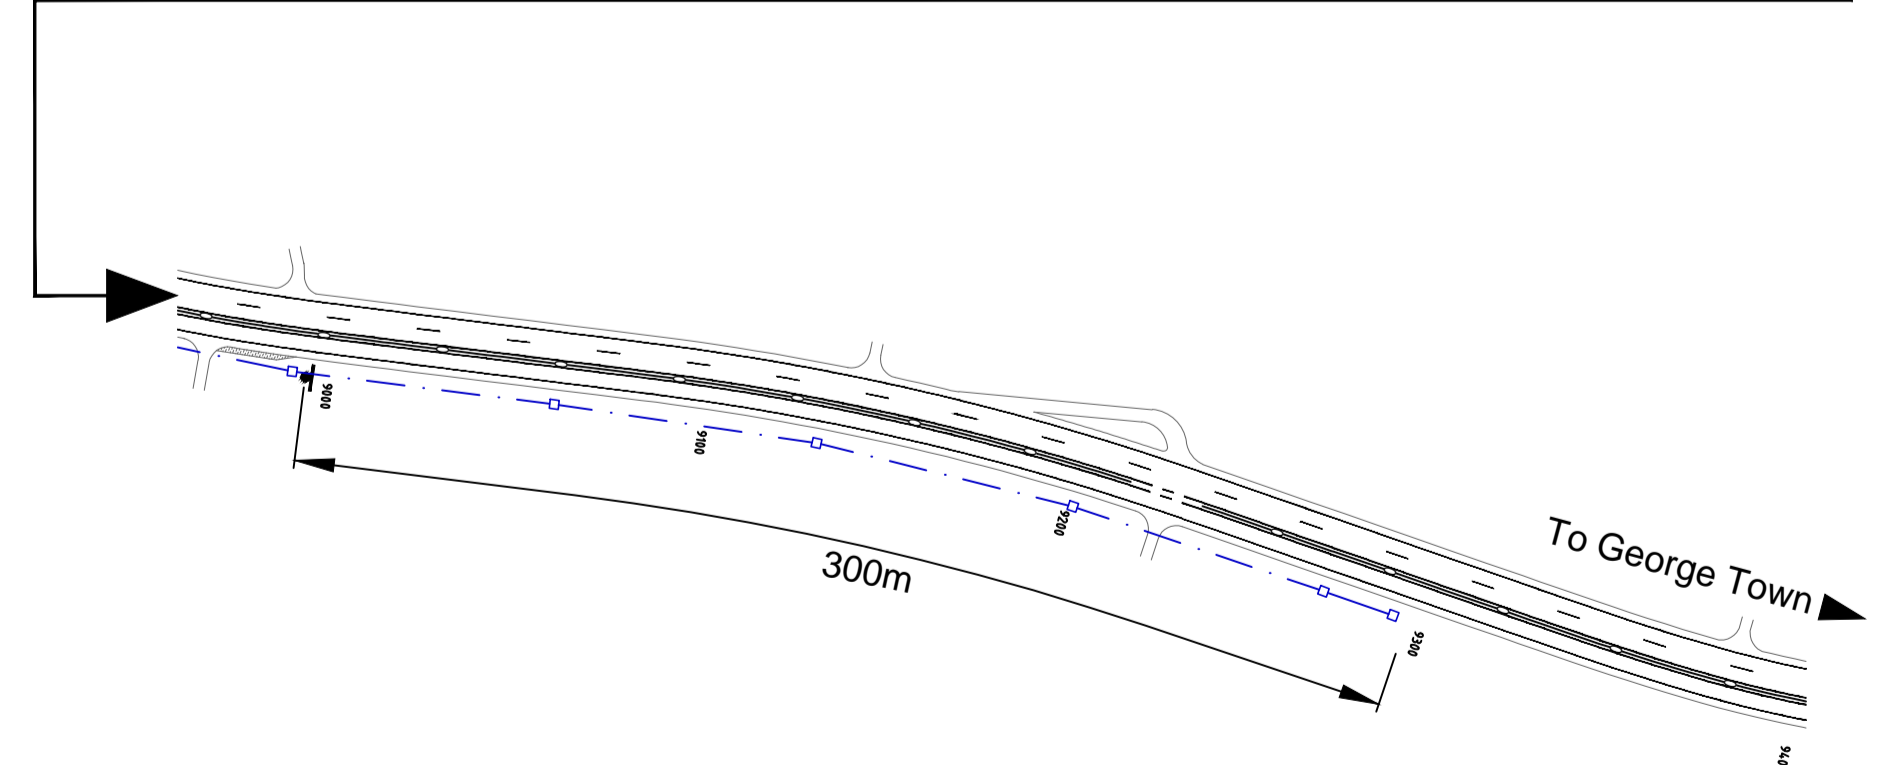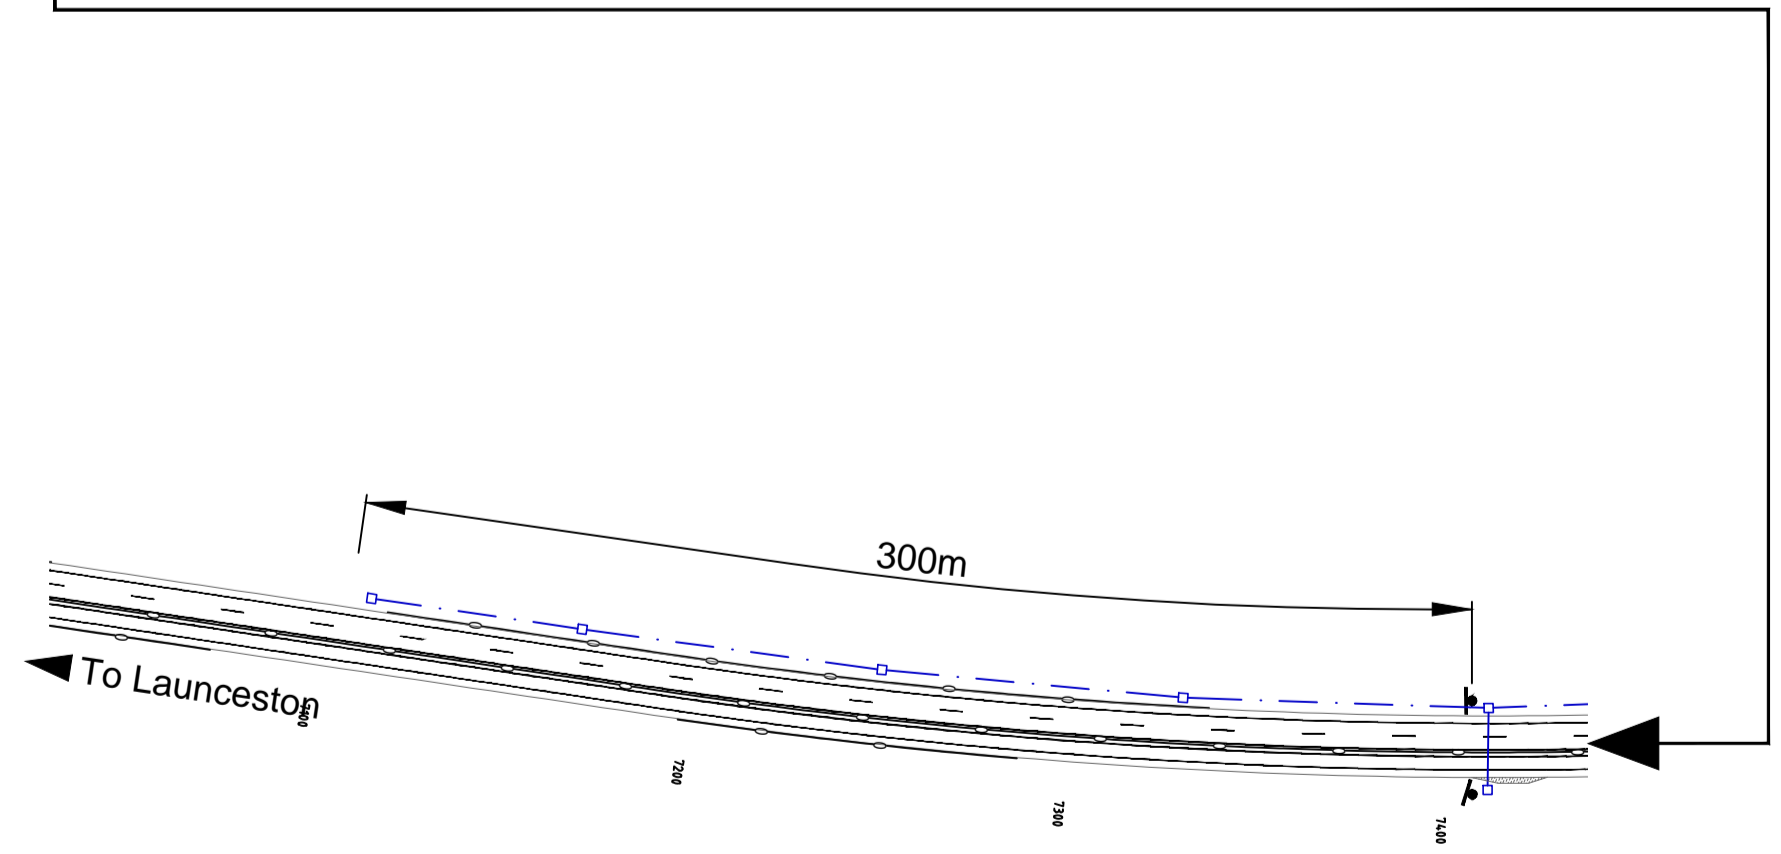

ORIGINATOR	REV	FOR CONSTRUCTION	AMENDMENT	PM	10/01/2012	DWN	DATE	Director of Traffic & Infrastructure
DRAWN: G. Hills 11/1/2011								
CHECKED:								
APPROVED:								



DEPARTMENT OF INFRASTRUCTURE ENERGY and RESOURCES  
Traffic & Infrastructure

VARIABLE SPEED LIMIT – SITE 9260  
EAST TAMAR HIGHWAY  
DILSTON

FILE NO: SCALE: N.T.S. DRG. No. T3/2/60(0)