


STREET LIGHTING EXTENSIONS
REFER TO SD-101-009

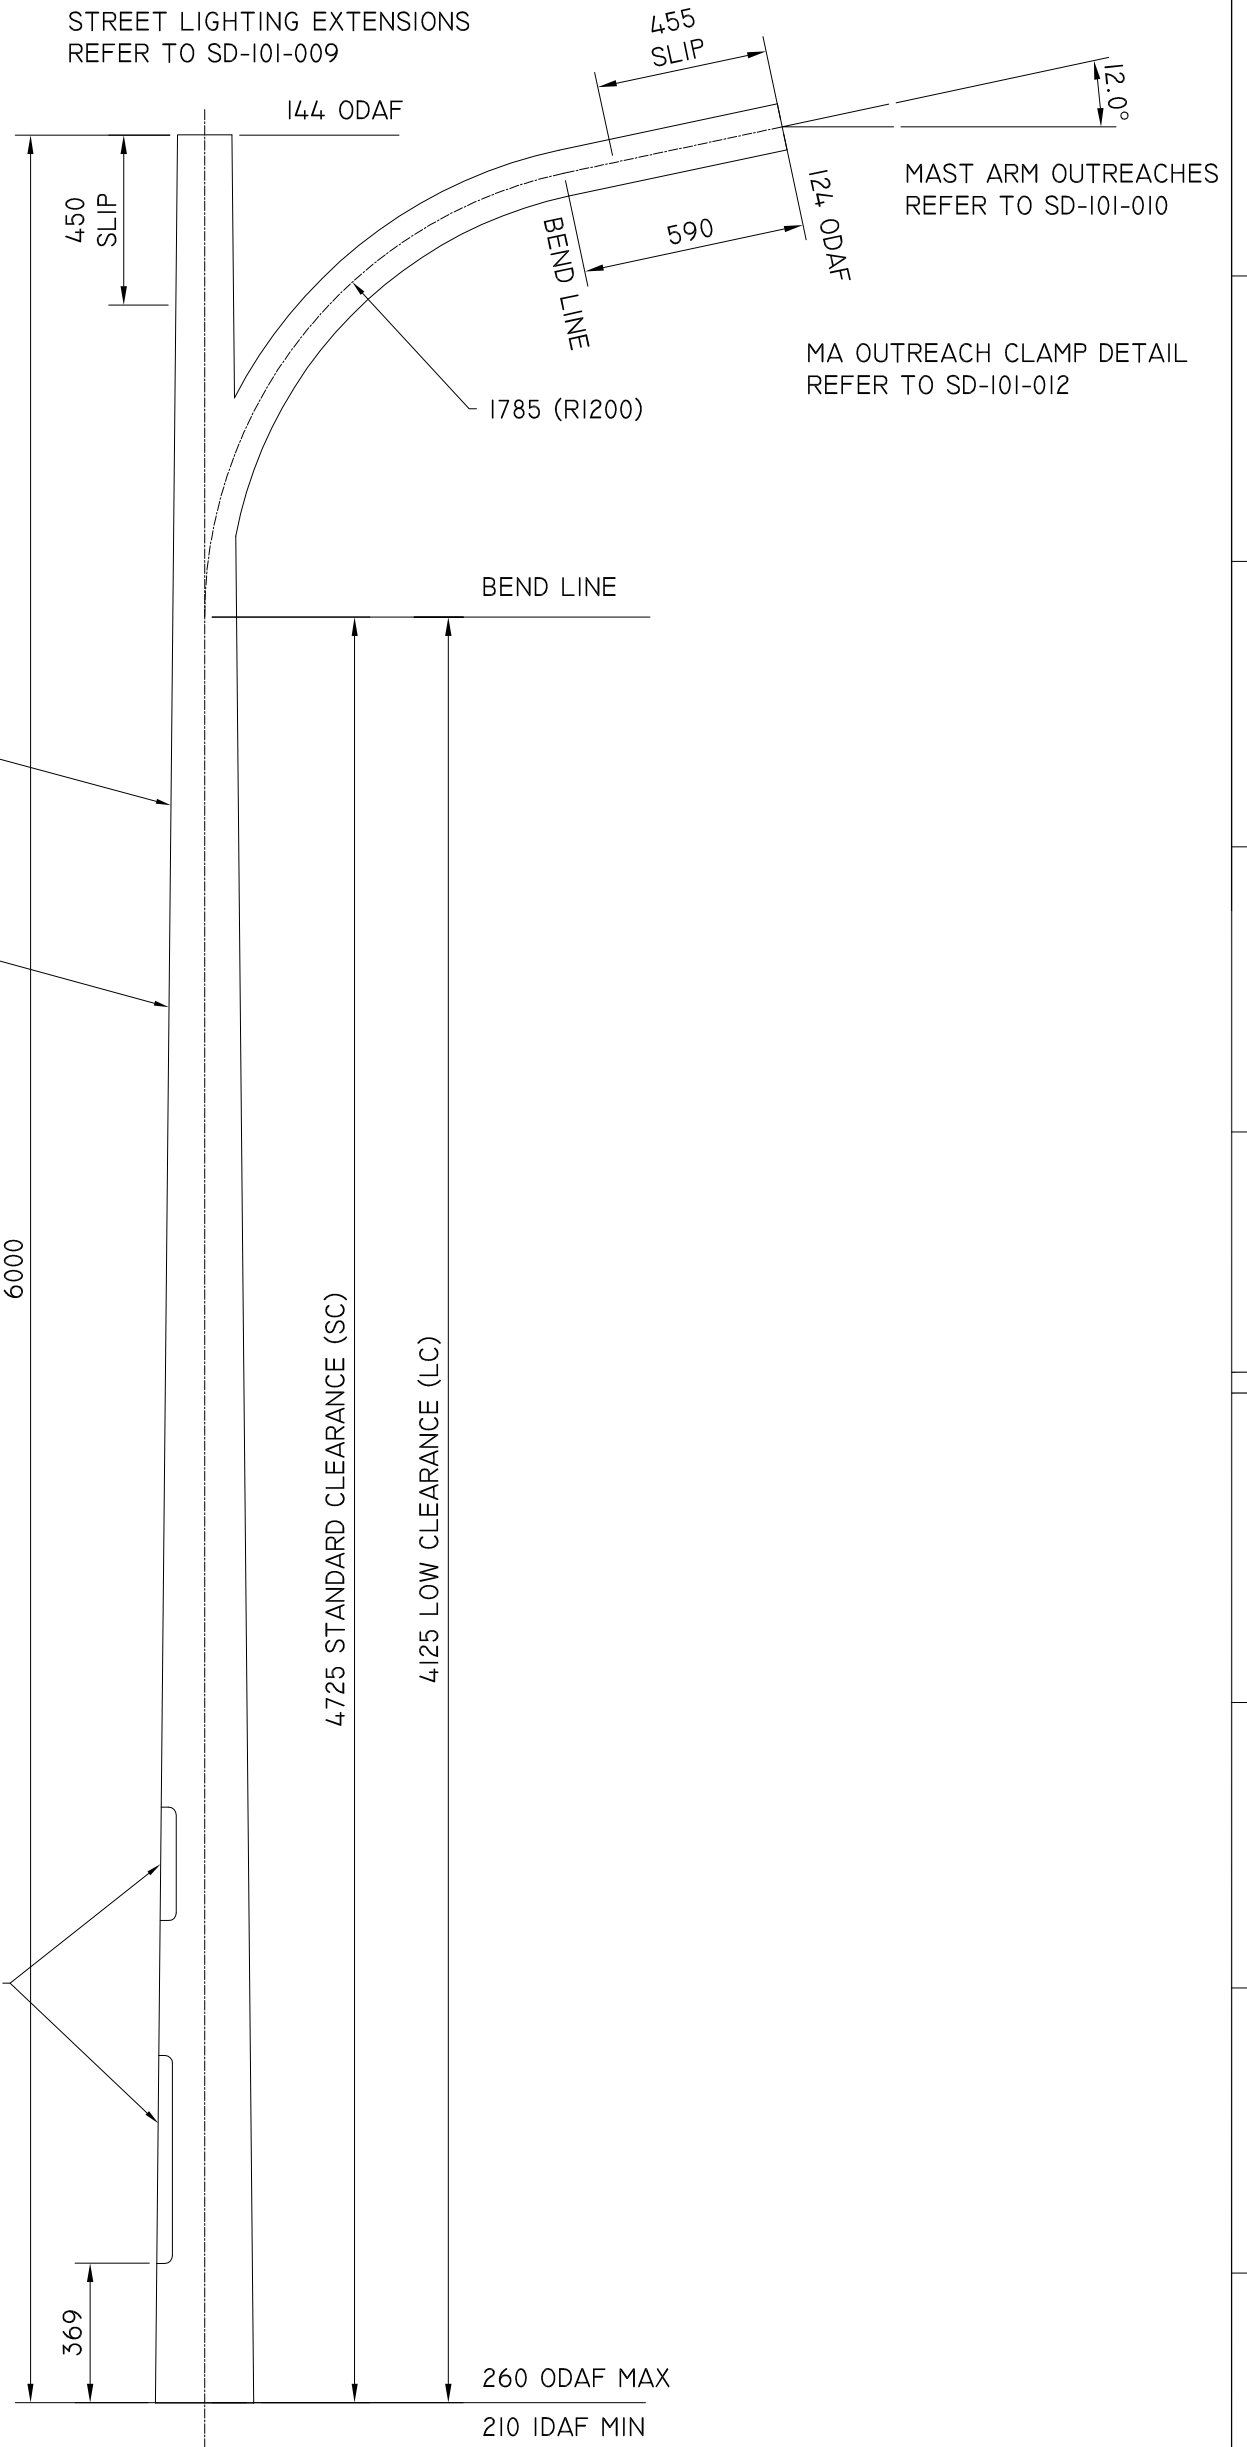

LANTERN SUPPORT DETAIL
REFER SD-101-014

COLUMN SUPPORT ENTRY
REFER SD-101-016

ACCESS OPENINGS REFER TO SD-101-106

GENERAL NOTES / CROSS REFERENCES
UNSPECIFIED DIMENSIONS ARE IN MM.
IDAF - INTERNAL DIAMETER ACROSS FLATS.
POLE CROSS SECTION SHAPE SHALL BE OCTAGONAL.
FOR USE WITH STREET LIGHTING EXTENSIONS UP TO
FOR USE WITH MAST ARM OUTREACHES SD-101-010
ASSOCIATED DRAWINGS: SD-101-004

B	UPDATE TO STANARD DRAWING	B.V	10/12/2020
A	UPDATES TO STANARD VIC ROADS DRAWINGS		
ISSUE	DETAILS	DRN	DATE

DRAWN	B. VINEY
REVIEWED	N. HARREX
APPROVED	YOUR NAME



DEPARTMENT OF STATE GROWTH
STANDARD DRAWING
FOR TRAFFIC SIGNAL AND STREET LIGHTING
JUP BASE SECTION

DO NOT SCALE	
<small>USE OF THIS DRAWING IS GOVERNED BY THE CONDITIONS ON THE DEPARTMENT STATE GROWTH WEBSITE. IT IS THE USERS RESPONSIBILITY TO ENSURE IT IS THE CURRENT REVISION.</small>	
STANDARD DRAWING NUMBER	REVISION NUMBER
SD-101-007	A