


# DESIGN SPECIFICATIONS FOR PEDESTRIAN REFUGE

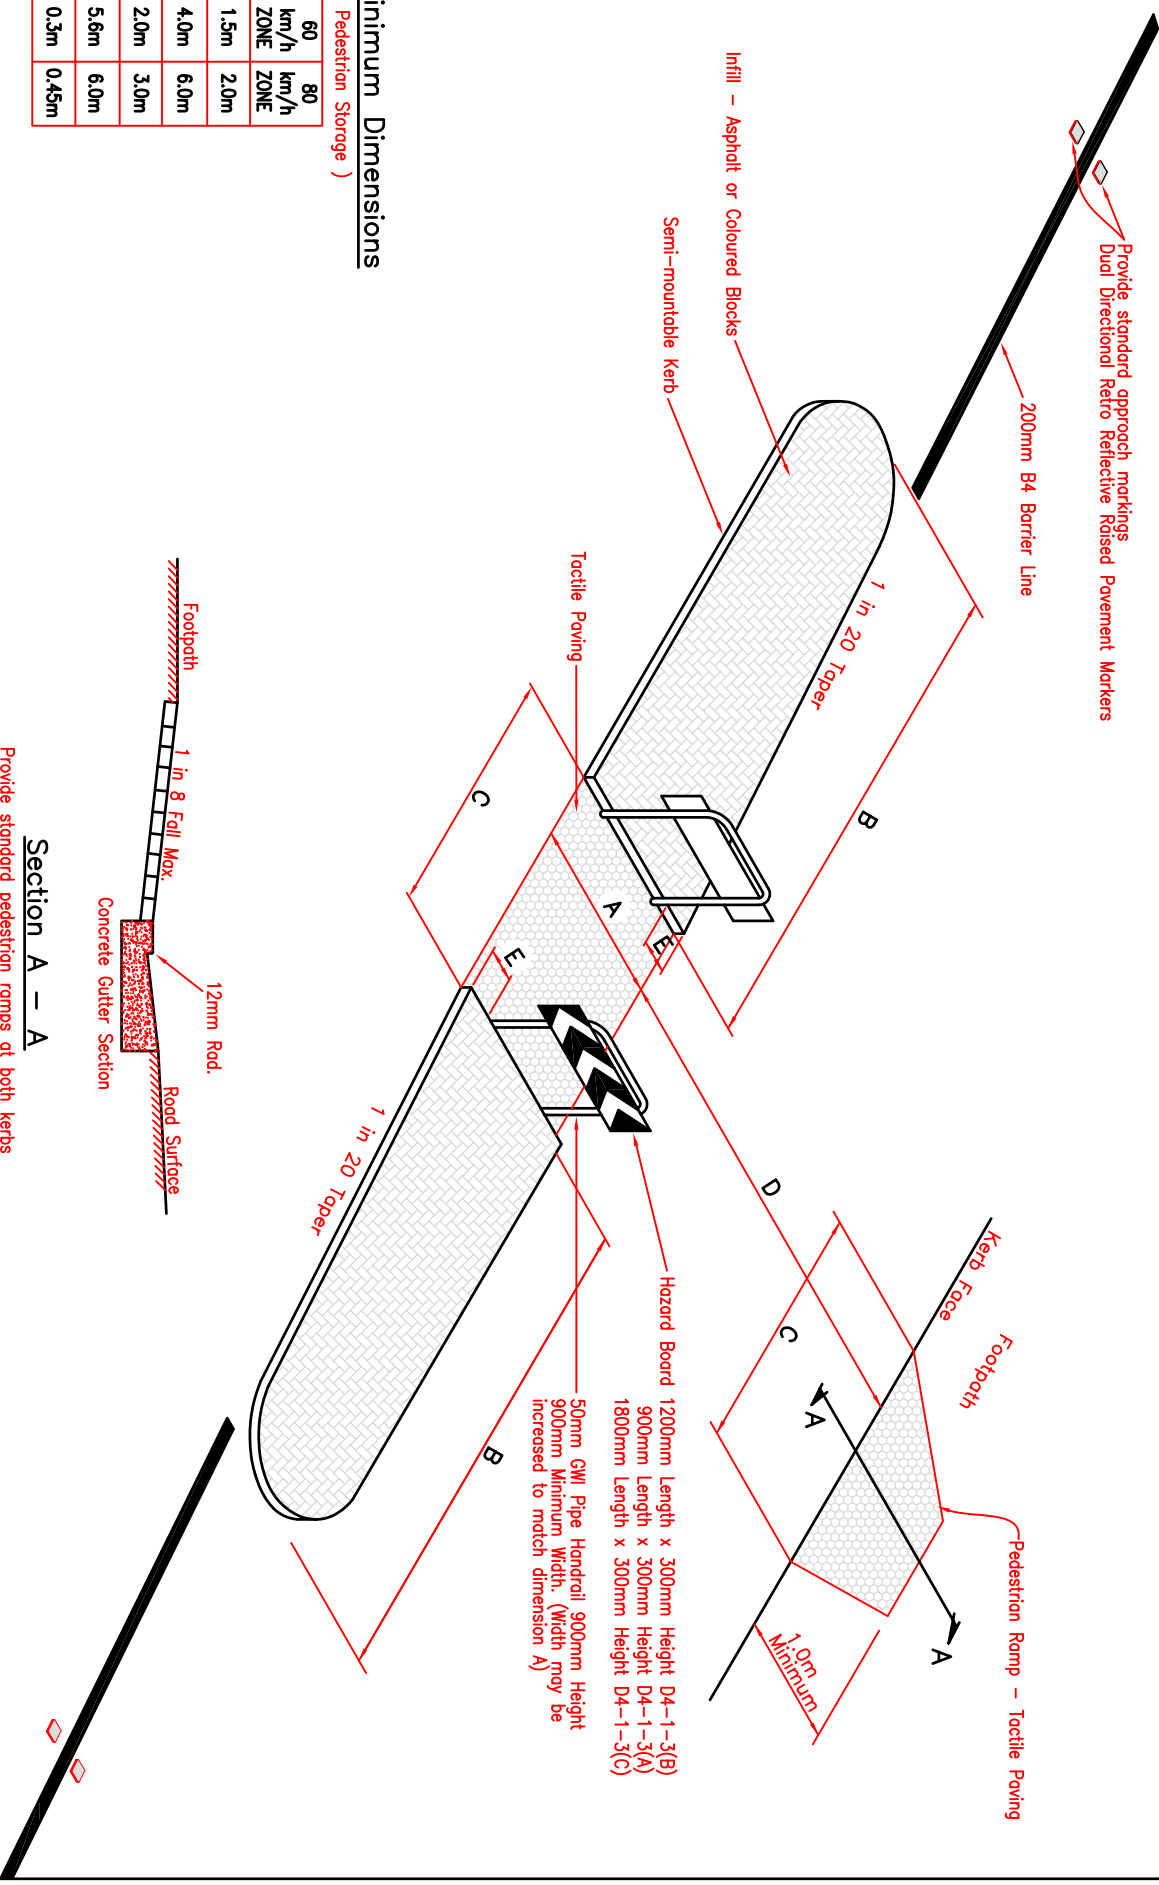

## Critical Minimum Dimensions (Based on 2 x Pedestrian Storage)

	60 km/h ZONE	80 km/h ZONE
A	1.5m	2.0m
B	4.0m	6.0m
C	2.0m	3.0m
D	5.6m	6.0m
E	0.3m	0.45m

Section A - A  
Provide standard pedestrian ramps at both kerbs

DRAFTING		DESIGN		DEPARTMENT OF INFRASTRUCTURE, ENERGY AND RESOURCES, TASMANIA	
No.	AMENDMENTS	DATE	APPROVED	DATE	APPROVED
1	Island approach markings and hazard sign altered to new standards DT	8/12/99	M Prodnovic	17/2/92	
2					
3					
TRAFFIC ISLAND PEDESTRIAN REFUGE  
GENERAL  
CONTRACT No. G/10/405  
SHEET No.