



PLAN

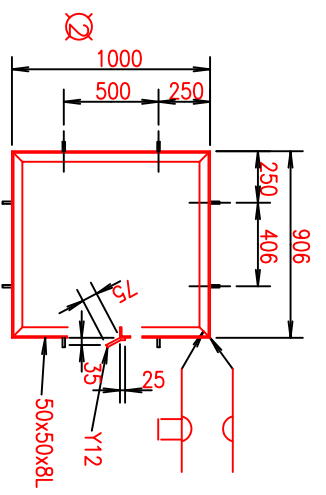


GRATE SEAT

(Galvanise after fabrication)

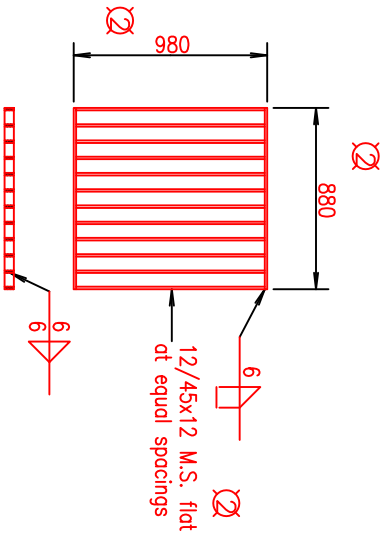

GRATE

(Galvanise after fabrication)

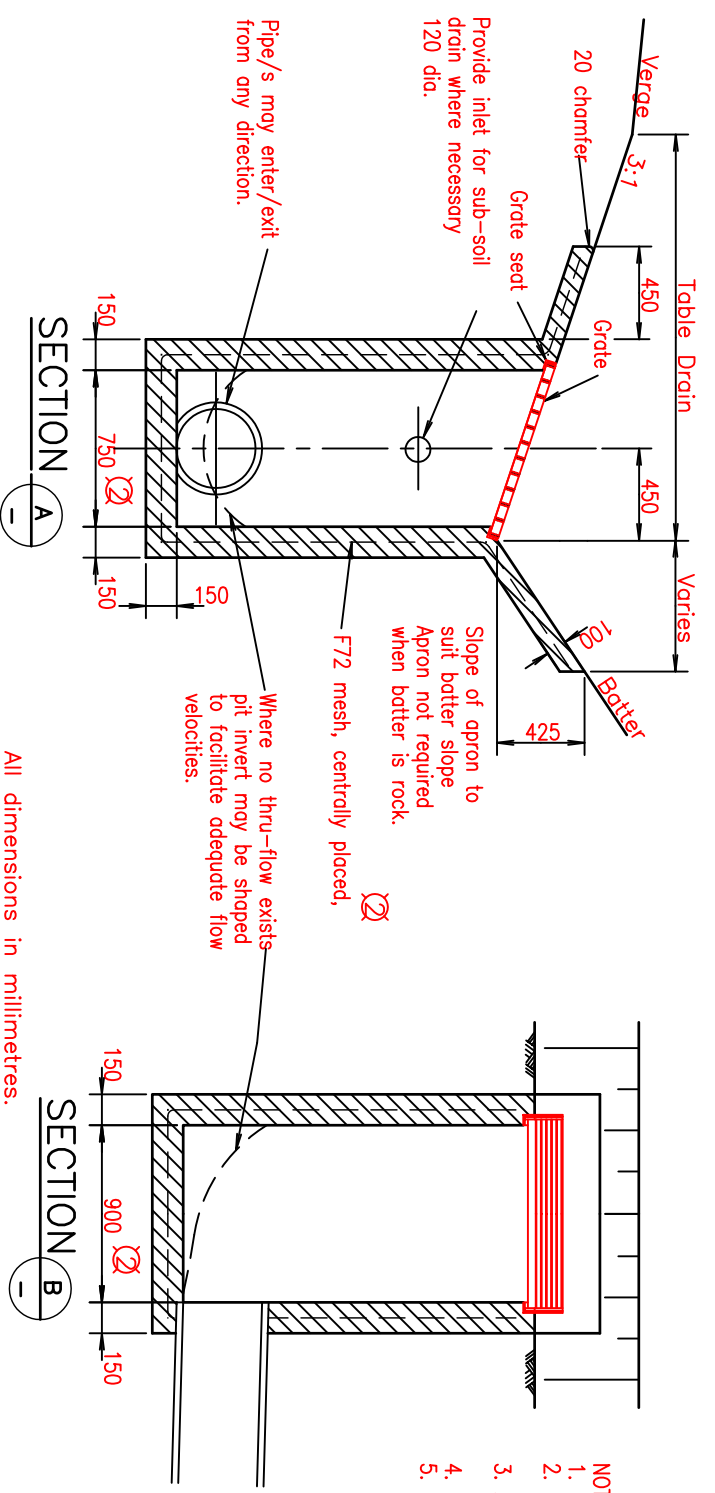

SECTION A-A

SECTION B-B

All dimensions in millimetres.

- NOTES
1. Maximum depth of pit to be 2400.
 2. Pits deeper than 1200 to be fitted with step irons.
 3. All reinforcement to be lapped 300 & to have 50 minimum cover.
 4. Step irons to be fitted to narrow side of pit.
 5. Grade N25 concrete

DRAFTING		DESIGN		DEPARTMENT OF INFRASTRUCTURE, ENERGY AND RESOURCES, TASMANIA	
NO.		DATE	DATE	DATE	DATE
1		31/3/98	DEC'91	DEC'91	DEC'91
2					
3					
