



Mud Walls Secondary Road - North of Colebrook - Concept Design

Proposed Works - Community Roads Program

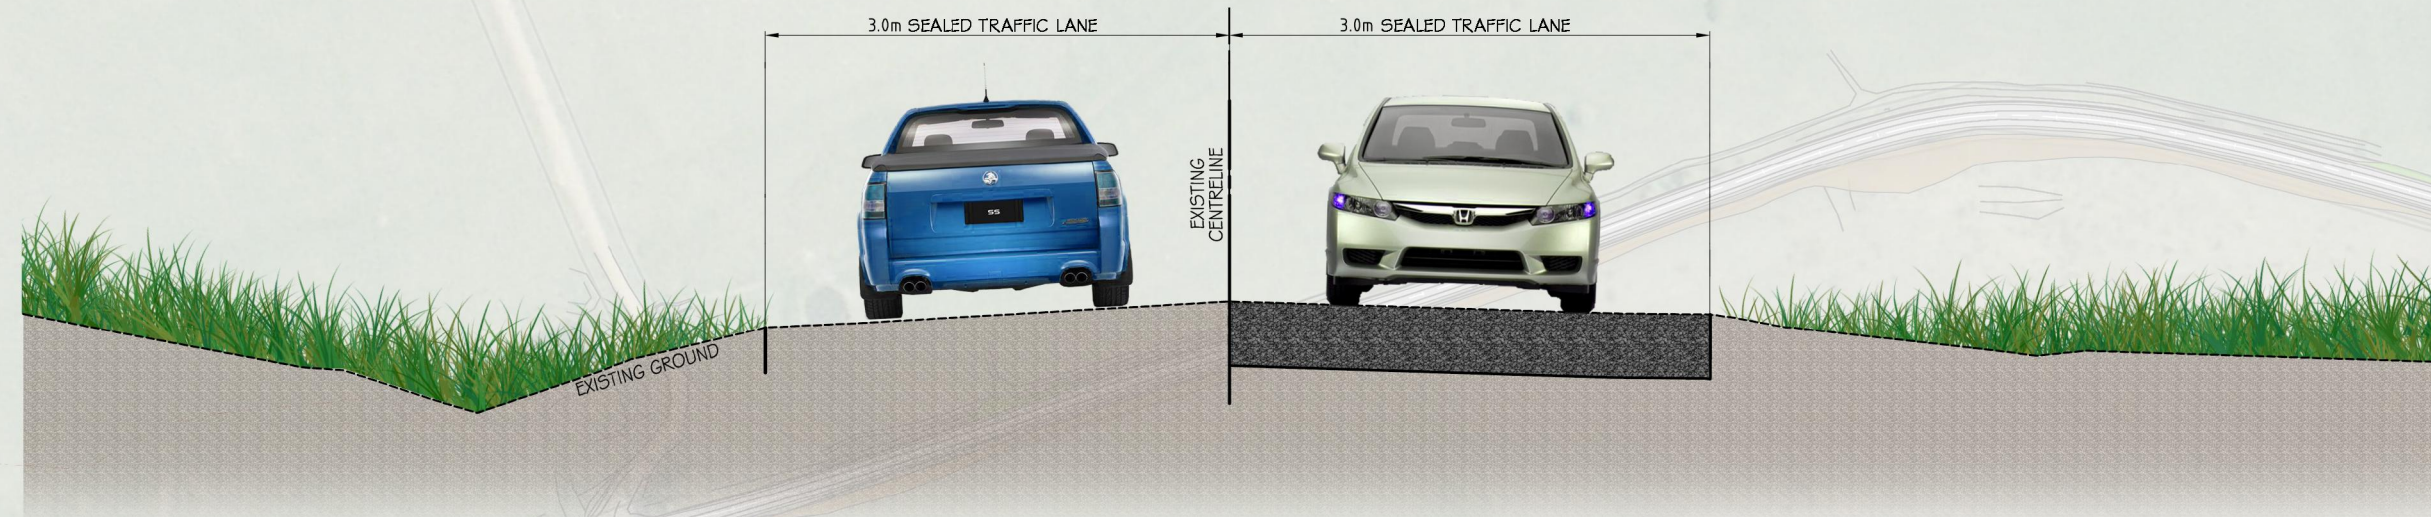

Section 1 detail - Railway Crossing at Colebrook to Lovely Banks Road Junction

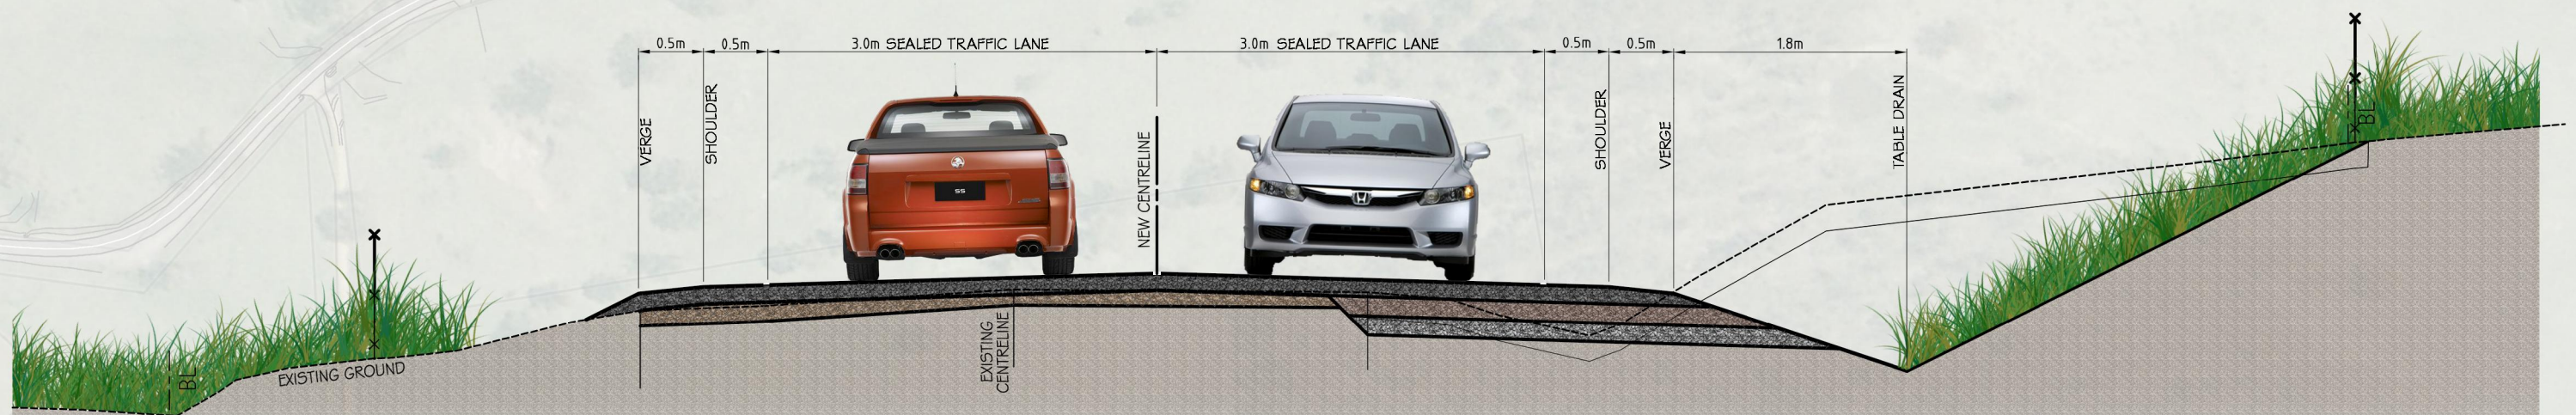

Section 2 detail - Lovely Banks Road Junction to Ringwood Creek Culvert