


2 No. 13DIA CLEARANCE HOLES

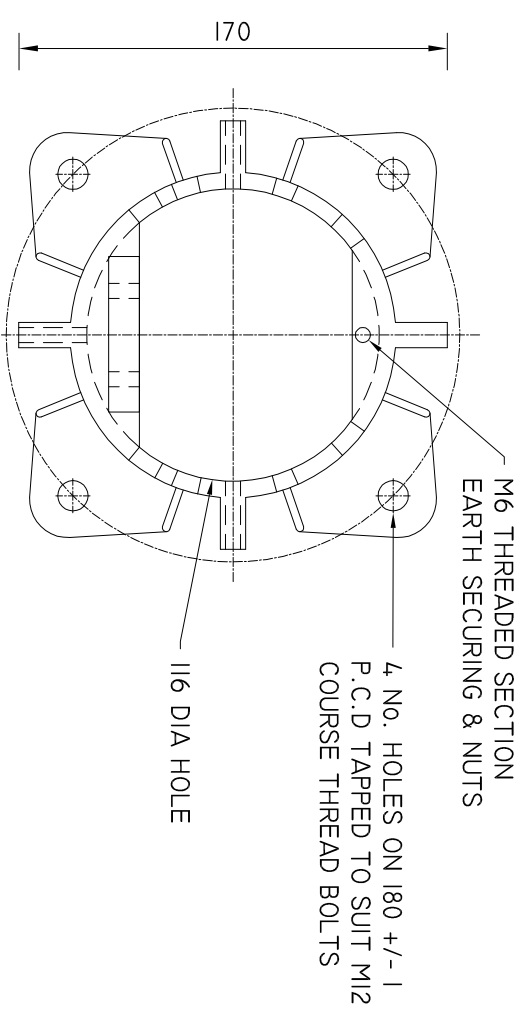


M6 THREADED SECTION
EARTH SECURING & NUTS

4 NO. HOLES ON 180 +/- 1
P.C.D TAPPED TO SUIT M12
COURSE THREAD BOLTS

116 DIA HOLE

UPPER MOUNTING BRACKET
SCALE : NTS

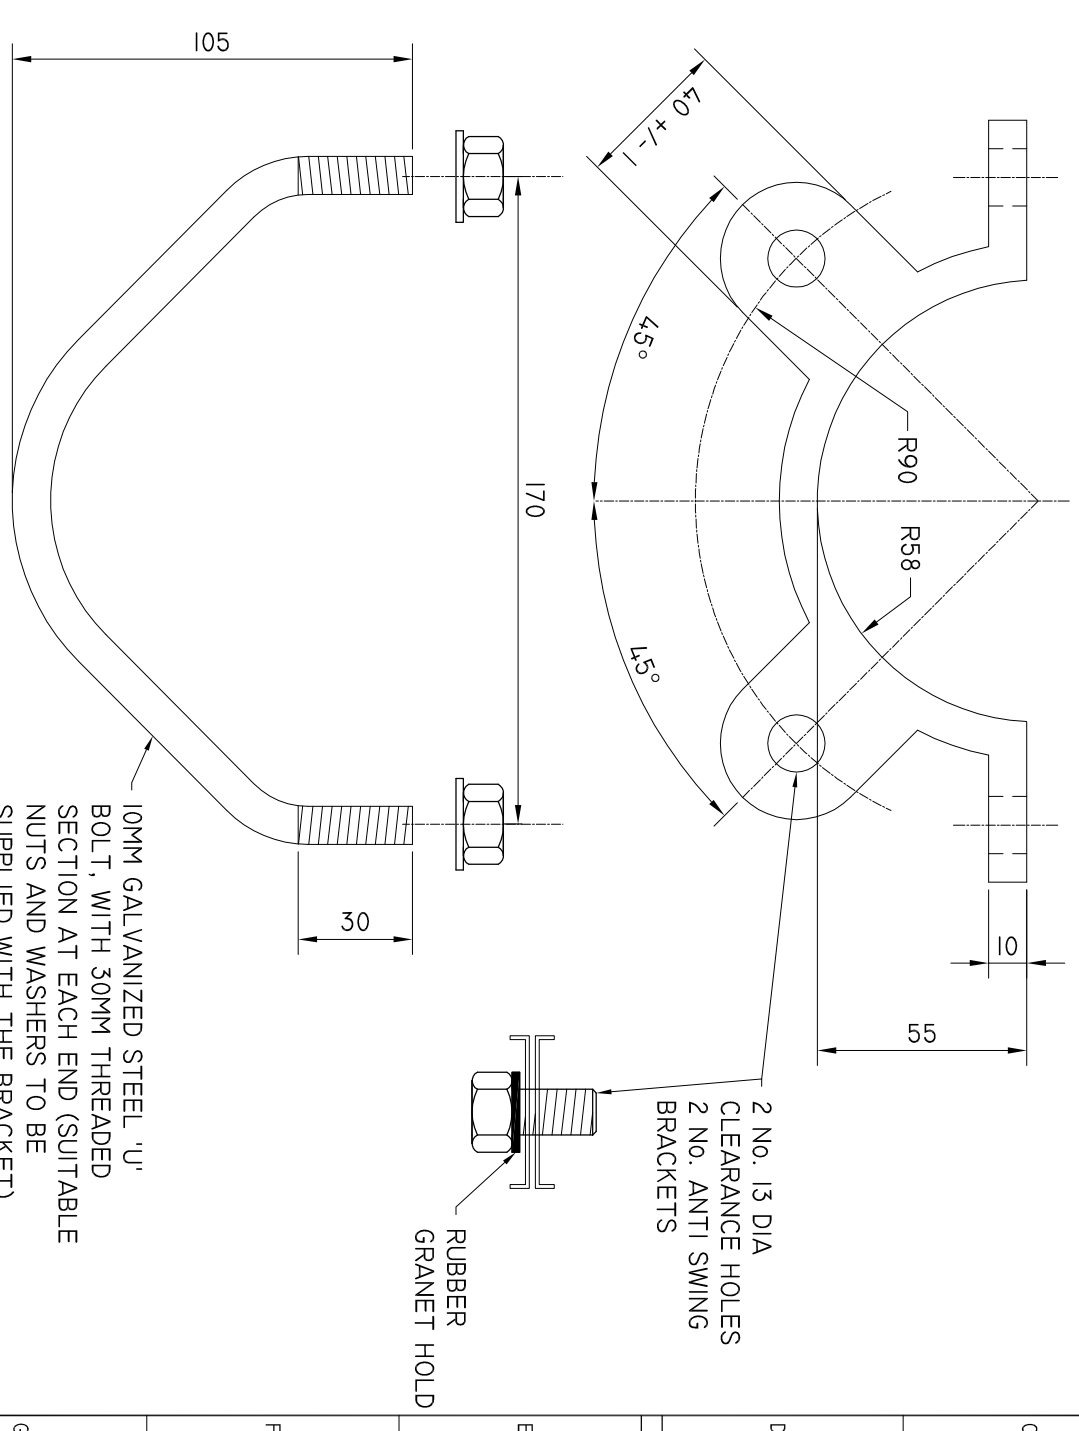

2 NO. 13 DIA
CLEARANCE HOLES
2 NO. ANTI SWING
BRACKETS

RUBBER
GRANET HOLD

10MM GALVANIZED STEEL 'U'
BOLT, WITH 30MM THREADED
SECTION AT EACH END (SUITABLE
NUTS AND WASHERS TO BE
SUPPLIED WITH THE BRACKET)

LOWER MOUNTING BRACKET
SCALE : NTS

DRAWN		B. VINEY	
REVIEWED		N. HARREX	
DATE		18/02/2021	
APPROVED			
ISSUE		DETAILS	
A		UPDATES TO STANDARD VIC ROADS DRAWINGS	
B		UPDATE TO STANDARD DRAWING	



DEPARTMENT OF STATE GROWTH
STANDARD DRAWING
TRAFFIC SIGNAL MOUNTING BRACKETS
DRAWING ADAPTED FROM VICROADS STANDARD DRAWING TC-1101

DO NOT SCALE	
USE OF THIS DRAWING IS GOVERNED BY THE CONDITIONS ON THE DEPARTMENT STATE GROWTH WEBSITE. IT IS THE USERS RESPONSIBILITY TO ENSURE IT IS THE CURRENT REVISION. STANDARD DRAWING NUMBER	
SD-101-101	REVISION NUMBER
B	